


KEY PLAN N.T.S.

- LEGEND**
- DENOTES ROOM NUMBER - SEE ROOM FINISH SCHEDULE
 - DENOTES DEPRESSED SLAB AREAS

GENERAL NOTES:

- APPROVED SHOP DRAWINGS HAVE PRECEDENCE OVER THESE DRAWINGS.
- ALL EXPOSED CORNERS TO BE ROUNDOFFED CONCRETE BLOCK.
- ALL EXPOSED CUT CONCRETE BLOCK SHALL BE SAW-CUT.

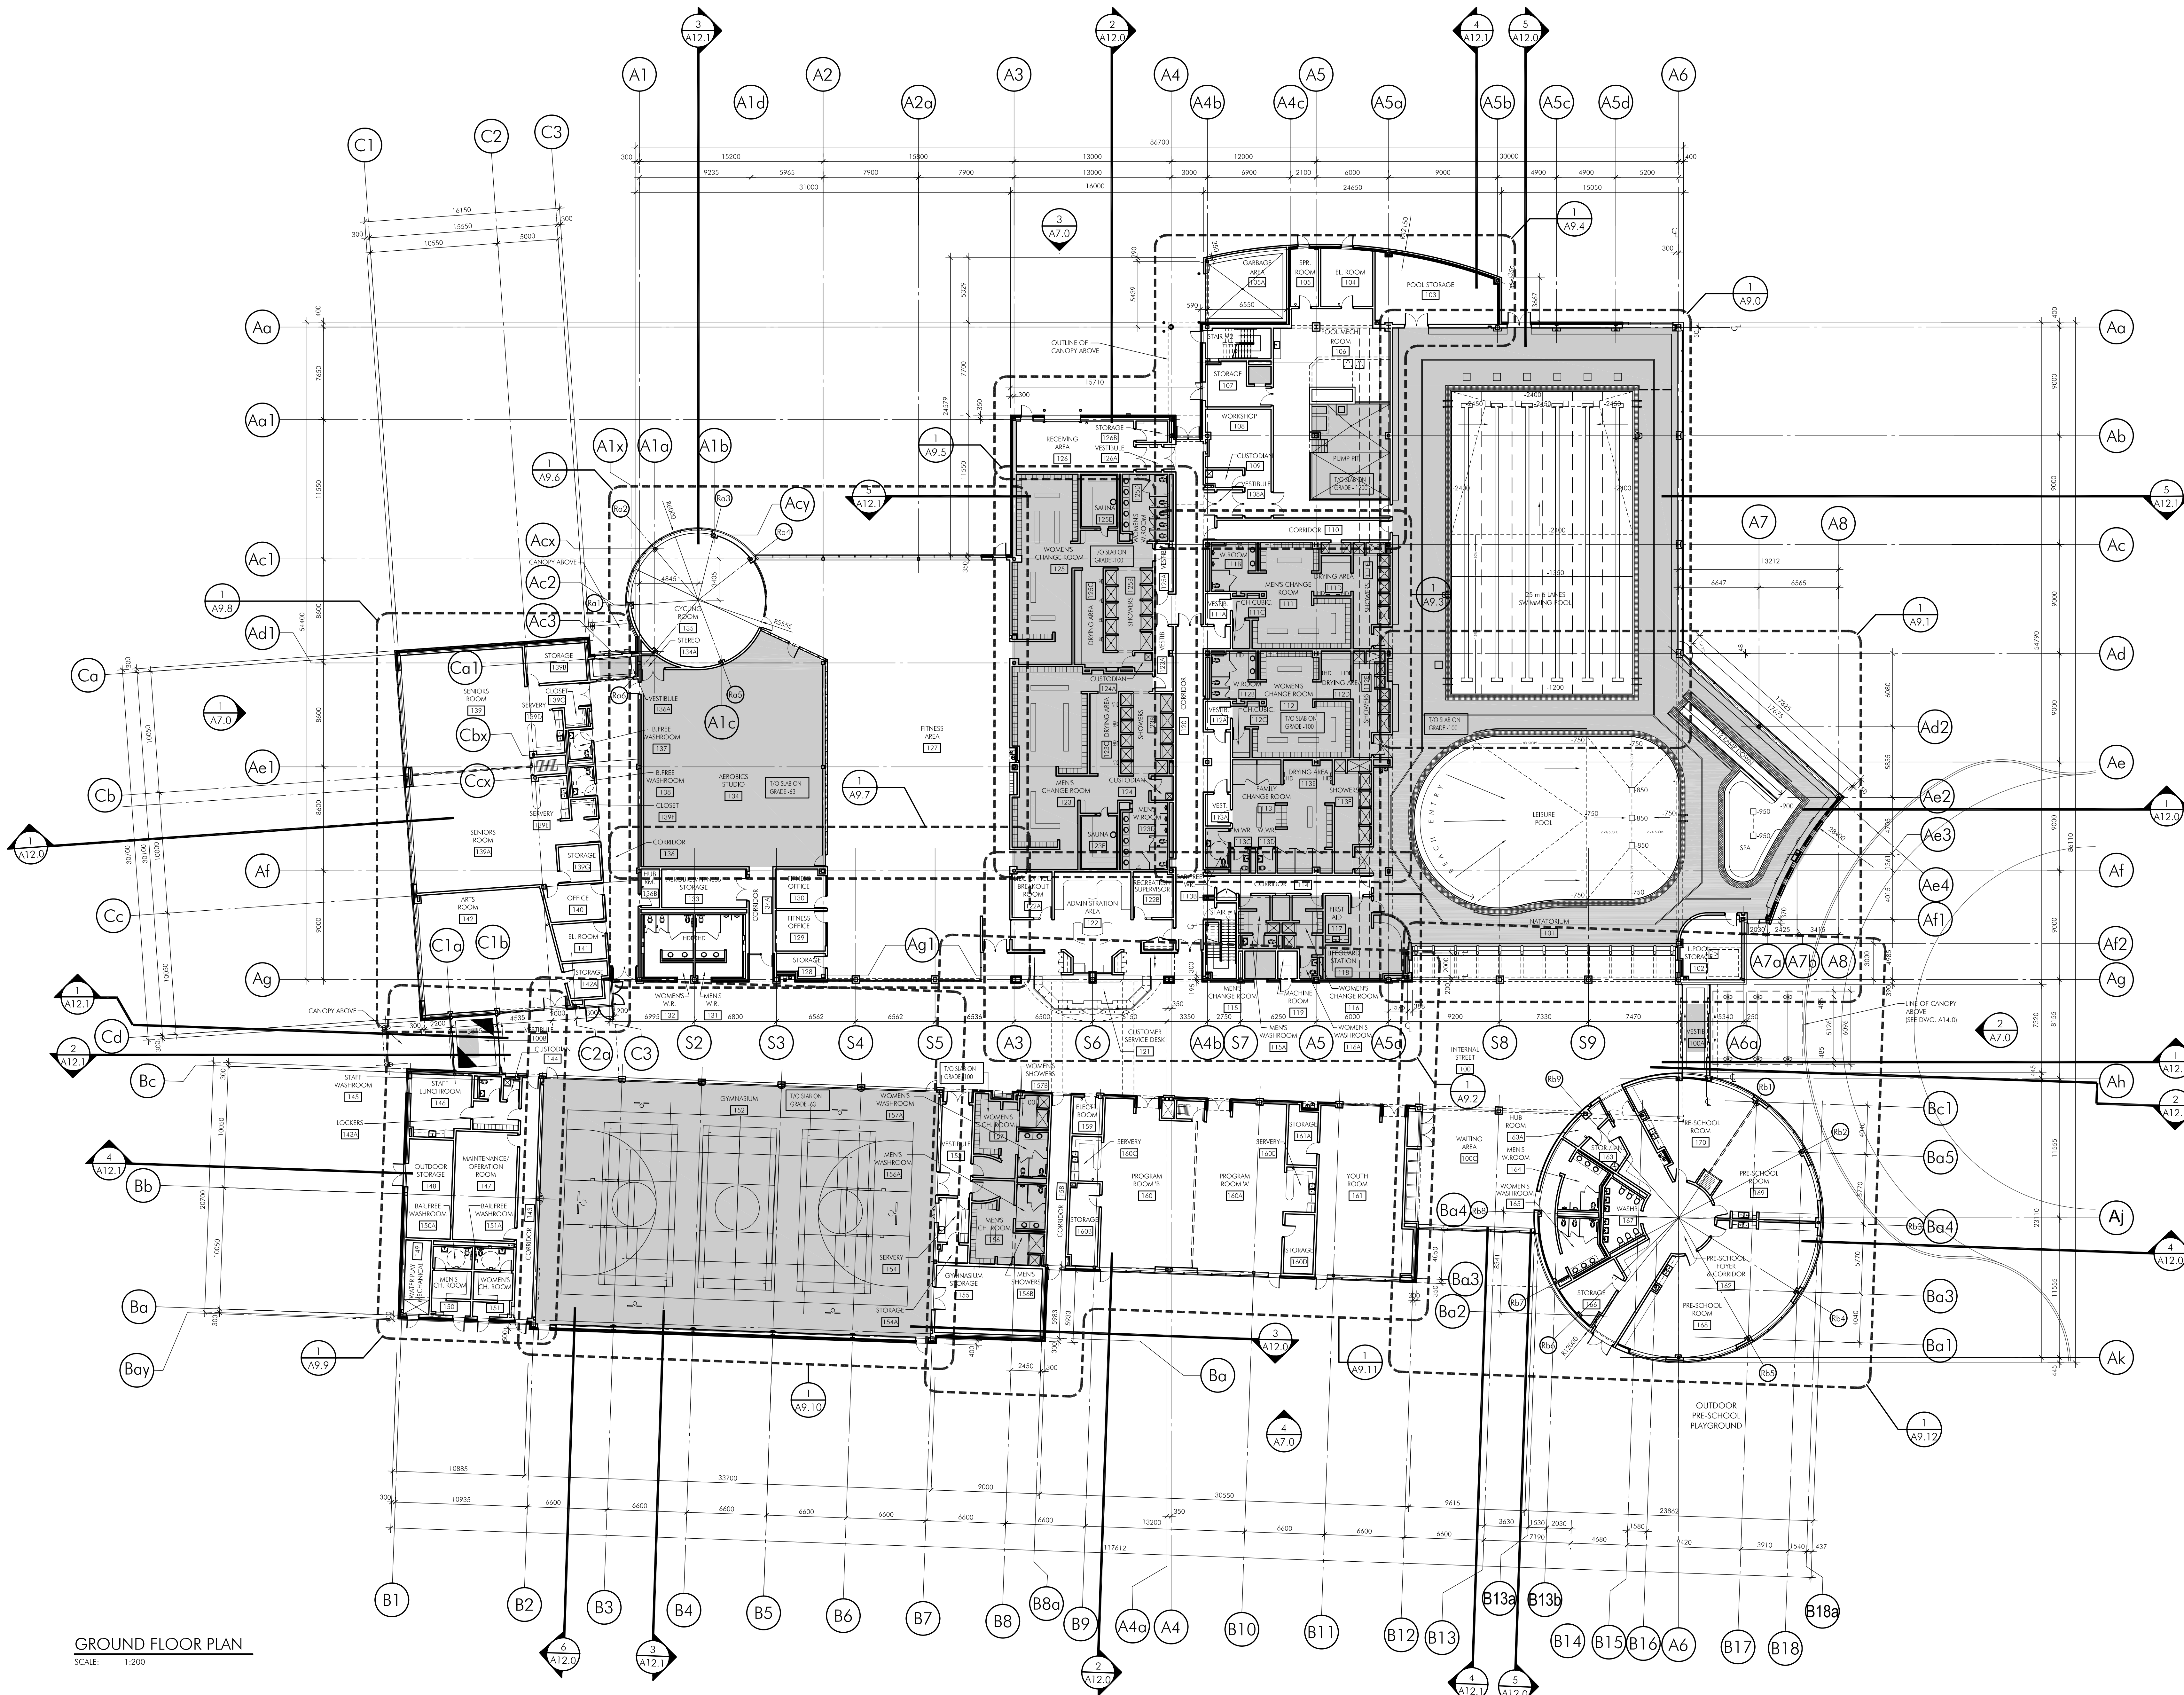


GROUND FLOOR PLAN
SCALE: 1:200

No.	DESCRIPTION	DATE
1	ARCHITECTURAL CONTROL APPROVAL	DEC. 04, 2006
2	ISSUED FOR CONSTRUCTION	
3	ISSUED FOR BID	
4	ISSUED FOR BUILDING PERMIT	FEB. 06, 2006
5	ISSUED FOR SITE PLAN APPROVAL	

SUBMITTALS	
ISSUED FOR CONSTRUCTION	
ISSUED FOR BID	
ISSUED FOR BUILDING PERMIT	FEB. 06, 2006
ISSUED FOR SITE PLAN APPROVAL	

CONTRACTORS MUST CHECK AND VERIFY ALL DIMENSIONS AND CONDITIONS ON THE PROJECT AND MUST REPORT ANY DISCREPANCIES TO THE ARCHITECT BEFORE PROCEEDING WITH CONSTRUCTION.
THIS DRAWING MUST NOT BE USED FOR CONSTRUCTION PURPOSES UNTIL SEALED AND SIGNED BY THE ARCHITECT.
DO NOT SCALE DRAWINGS

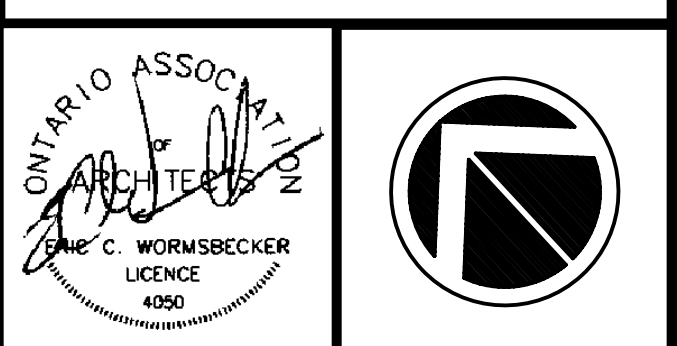

PROJECT:
COMMUNITY CENTRE FOR BLOCK 10 CITY OF VAUGHAN
VAUGHAN, ONTARIO

DRAWING:
OVERALL GROUND FLOOR PLAN

PLOTTED: Dec. 2016 2:22 pm

intra architect inc.
2501 RUTHERFORD ROAD, BUILDING B, SUITE 25
VAUGHAN, ONTARIO L4K 2N6
TEL: (905) 653-5370
FAX: (905) 653-5372
INFO@INTRARCH.COM
WWW.INTRARCH.COM

architect inc.
CERTIFICATE OF PRACTICE NO. 2177
BCDN 4050

DATE:	DEC. 2005	PROJECT No.	2500
SCALE:	1:200	DRAWING No.	A4.0
DRAWN BY:	IM	REVIEWED BY:	JL

FILE NAME: H:\2005 Projects\2500 BLOCK10 COMMUNITY CENTRE\Working Drawings\Architectural\2500-44.0 & 45.0 FLOOR PLANS\2500 BLOCK10 COMMUNITY CENTRE\Working Drawings\Architectural\2500-OVERALL PLANS-LEGEND-REF.dwg