




WOODBIDGE AVENUE IMPROVEMENTS AND STREETSCLAPING PROJECT (KIPLING AVENUE TO ISLINGTON AVENUE)




MARCH 23, 2021



Agenda

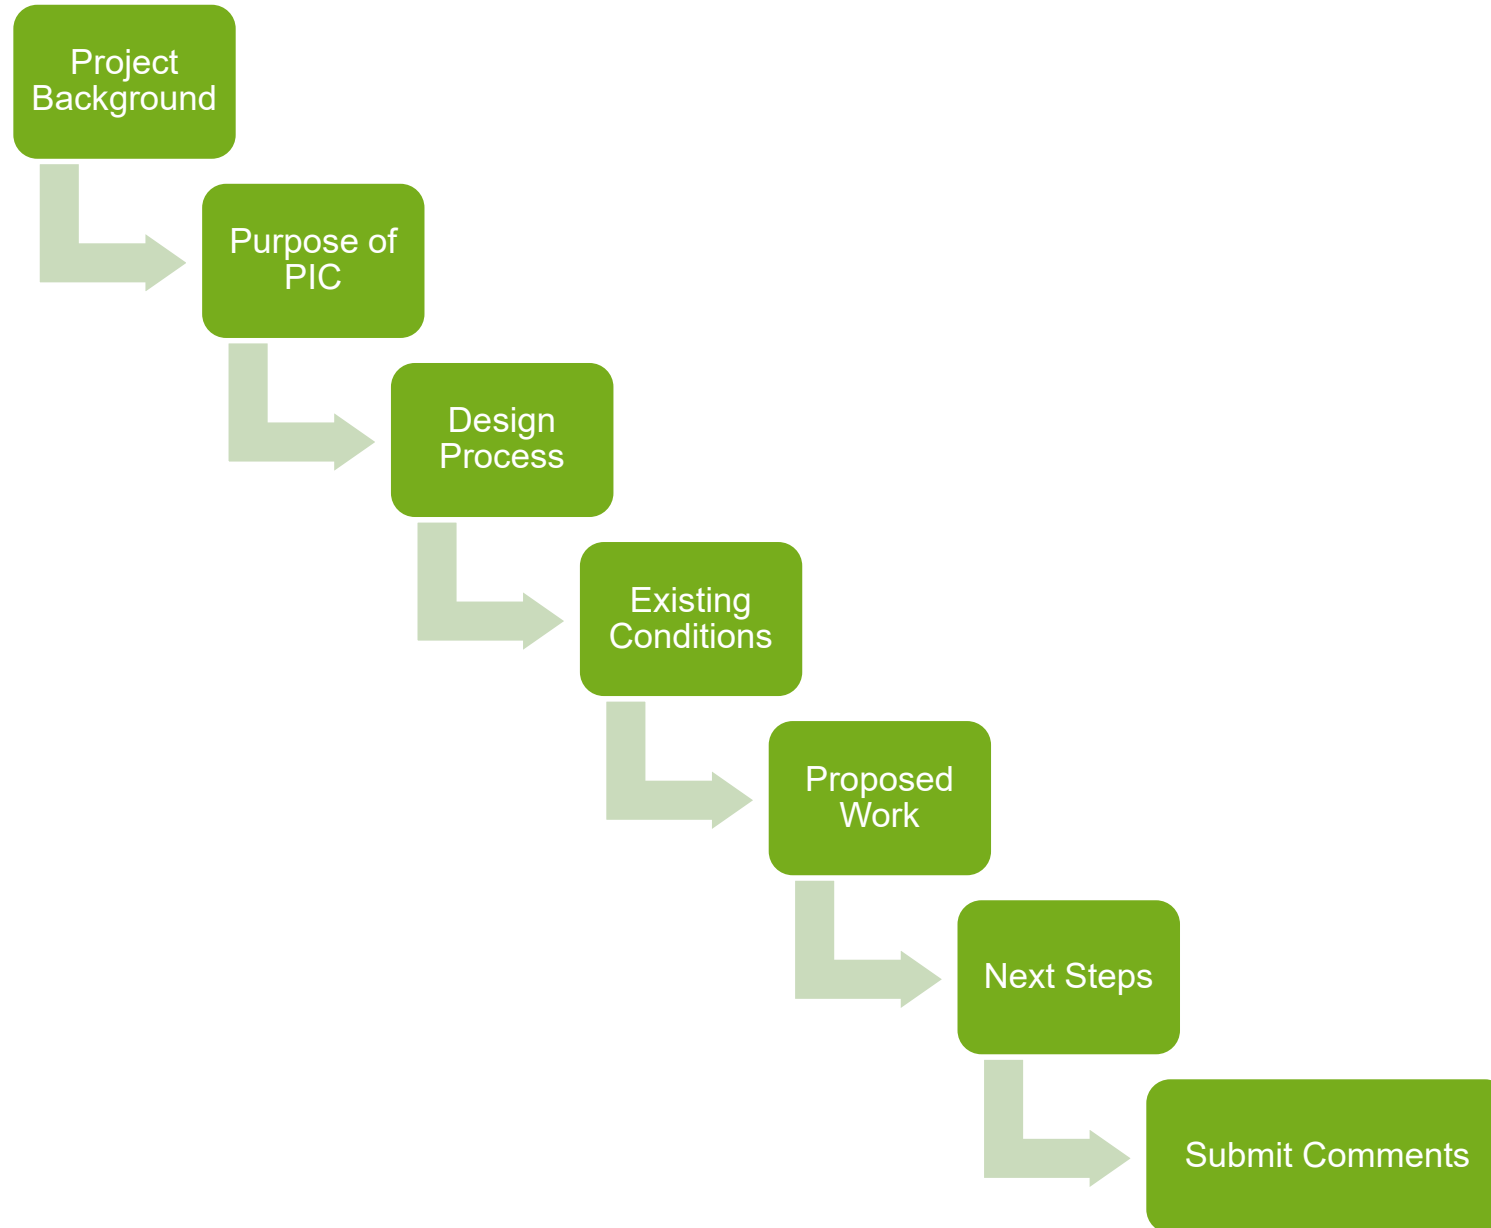

Project Background

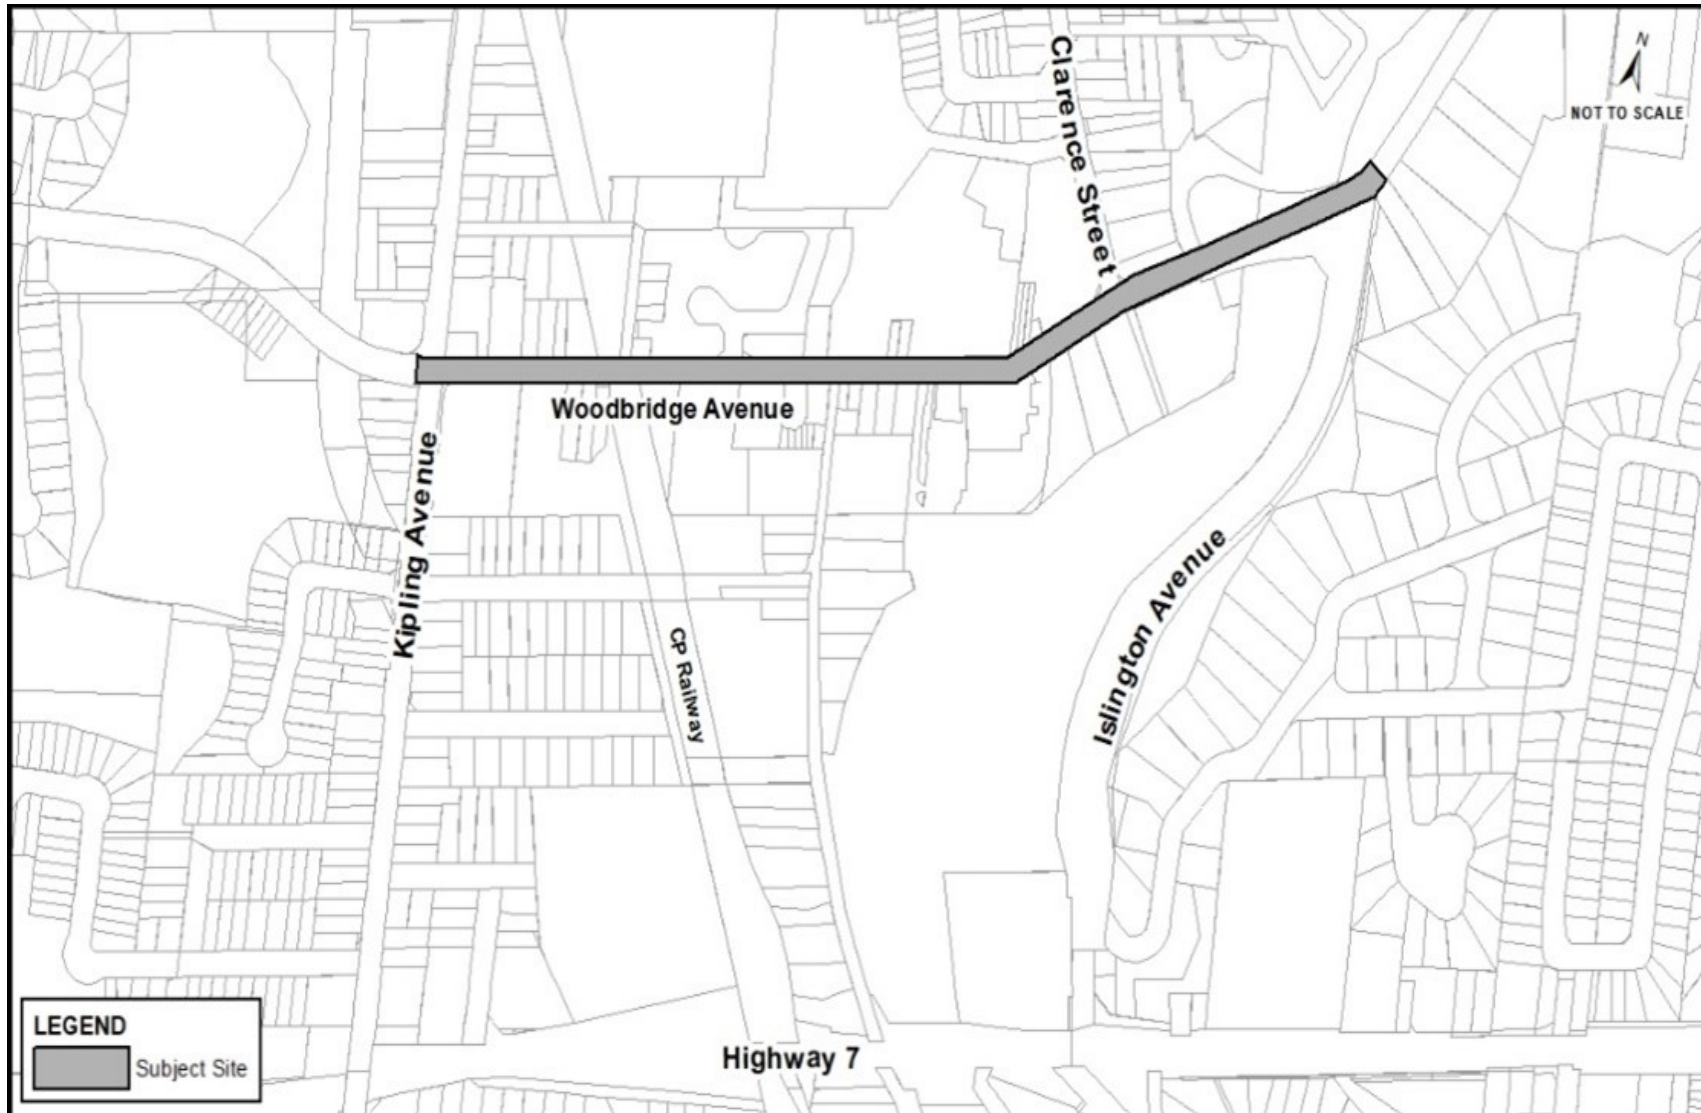


Project Background



Purpose of Public Information Centre (PIC)




Design Process

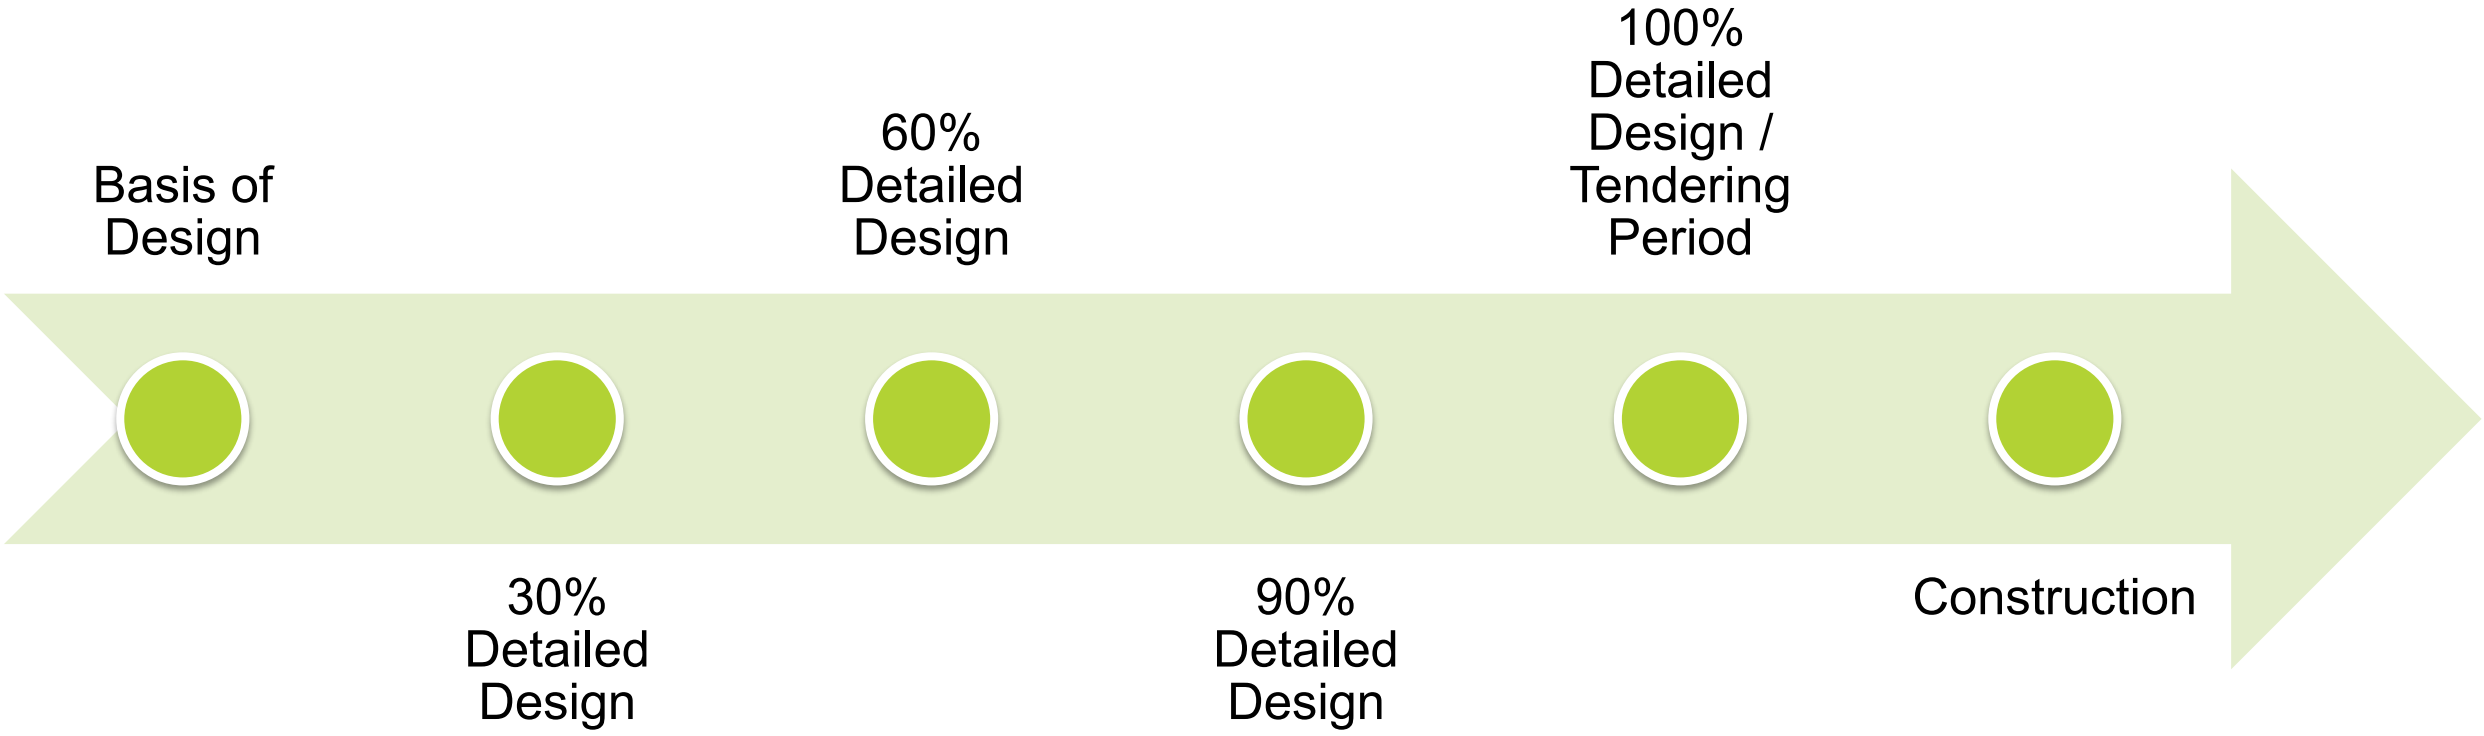

Existing Conditions



Proposed Work

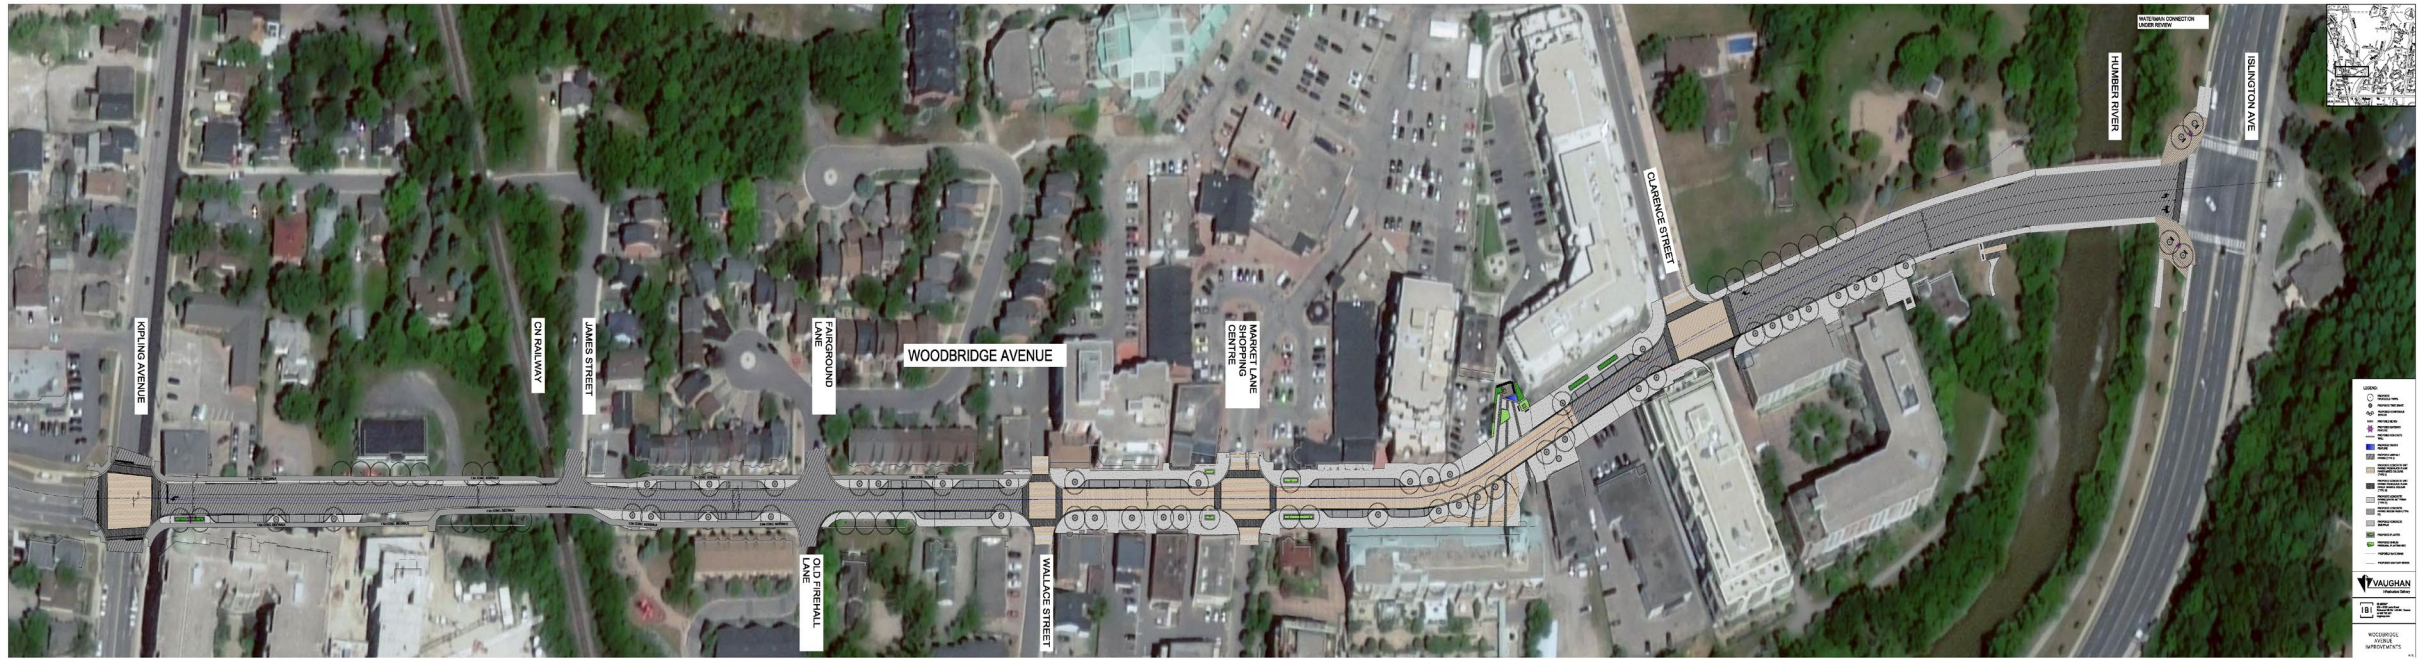


Improvements:


- Watermain replacement to accommodate future growth, improve current pressures and replace aging pipes
- Upgrades to the sanitary sewer system
- Road reconstruction including the narrowing of the roadway to increase boulevard space and provide parking stalls
- Urban landscape enhancement including the addition of parking stalls, increase tree coverage
- Improve the roadway boulevard corridor to promote walking and cycling such as improving sidewalks under the railway bridge and upgrading the sidewalk over the Humber river bridge.
- Streetlighting upgrades
- Traffic signal upgrades and addition of new signal at the Market lane entrance





Proposed Work

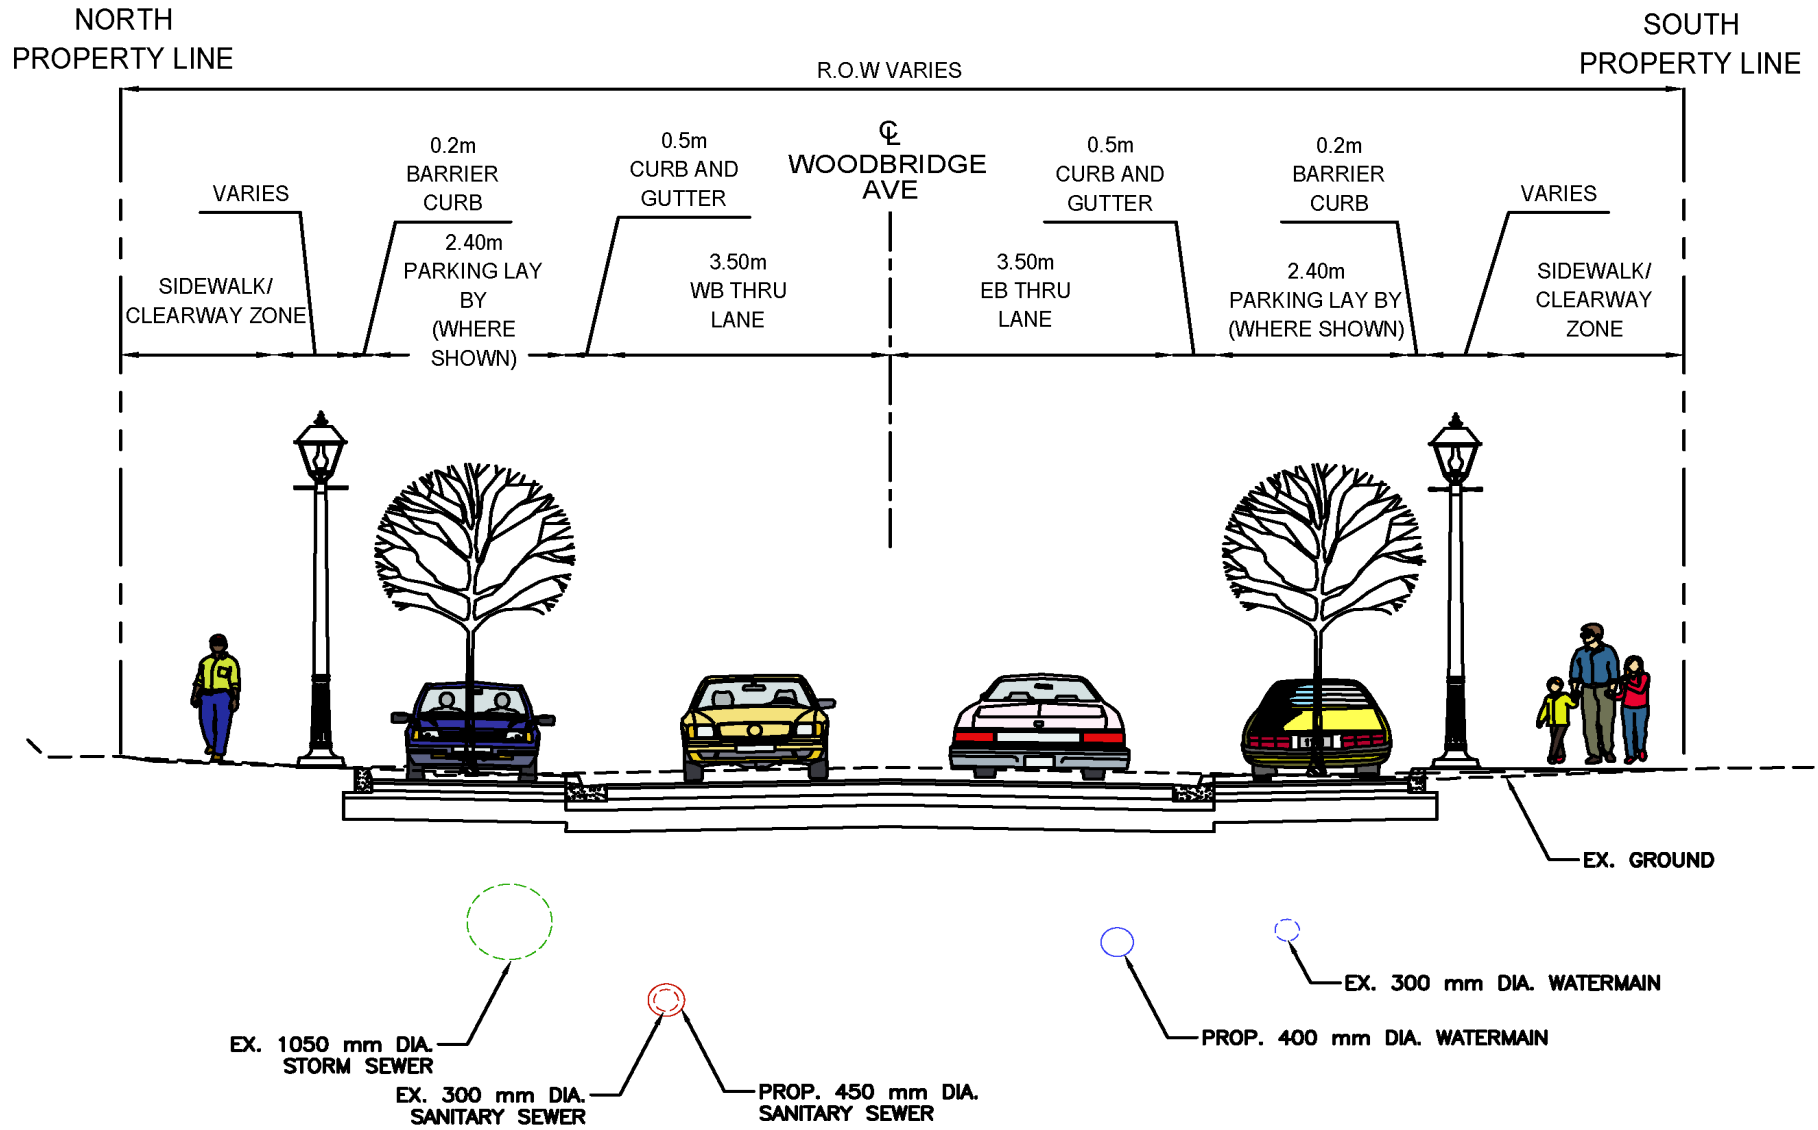

Proposed Work

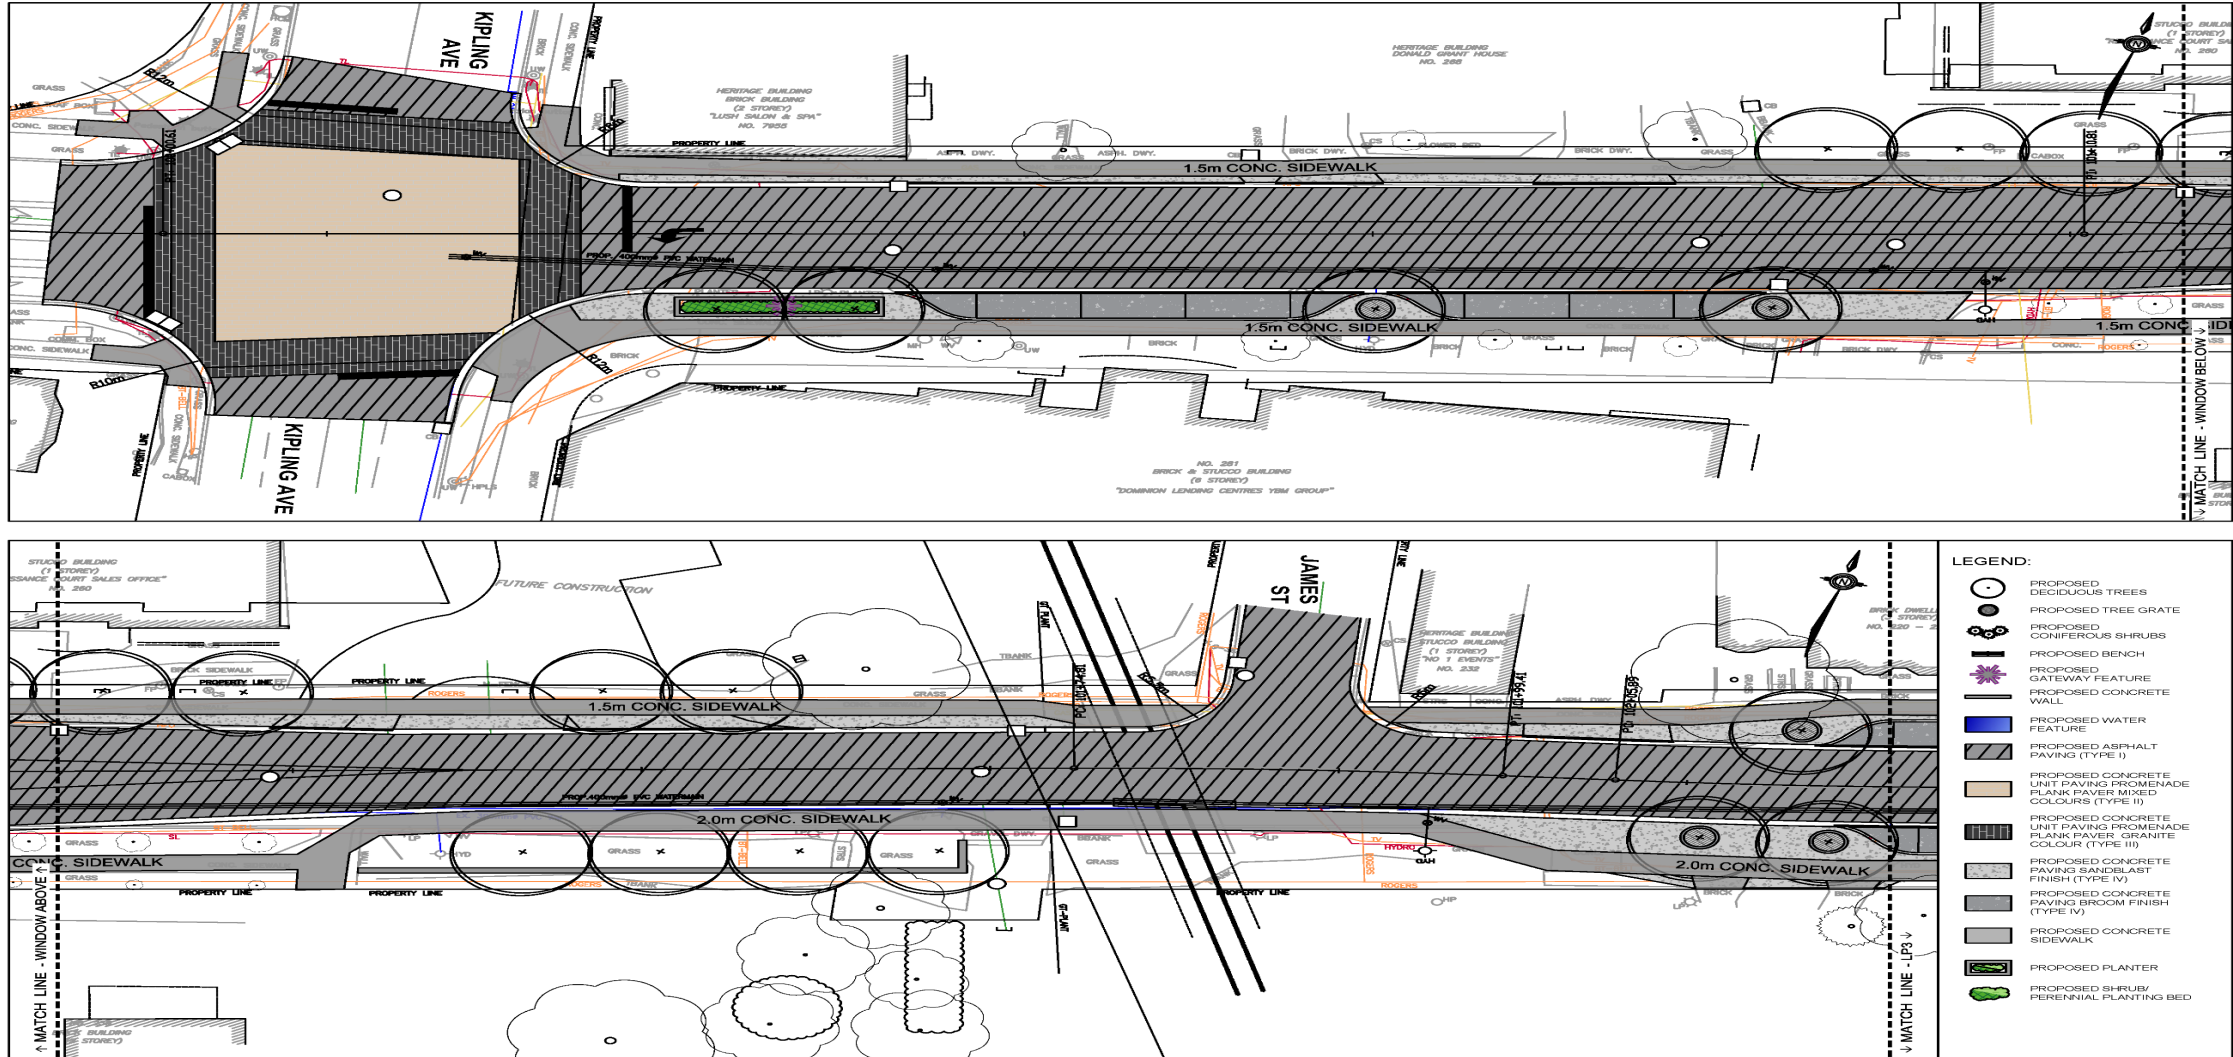

Proposed Work

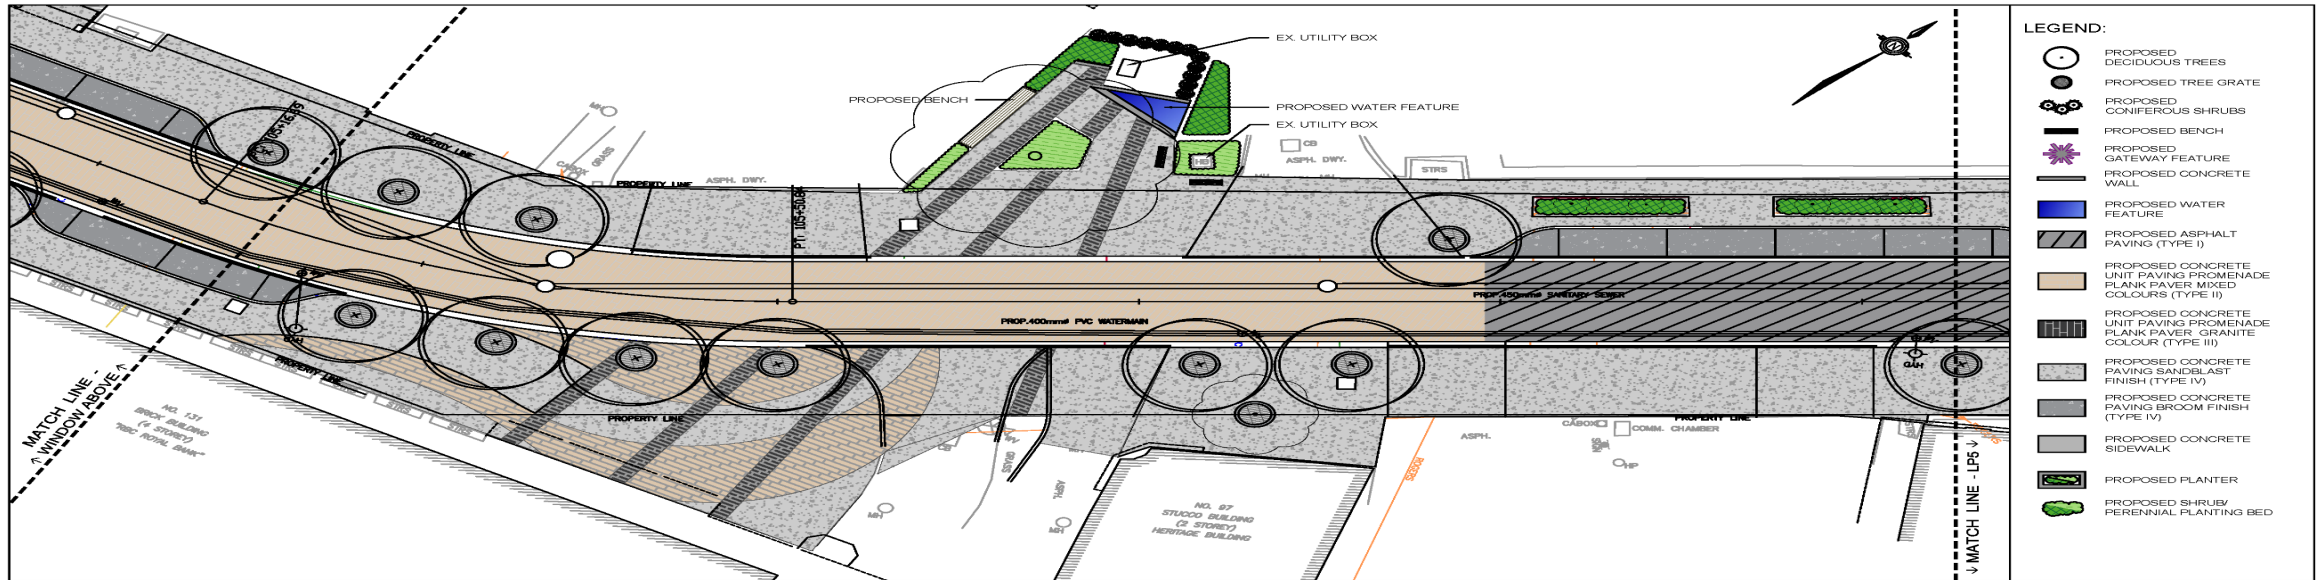
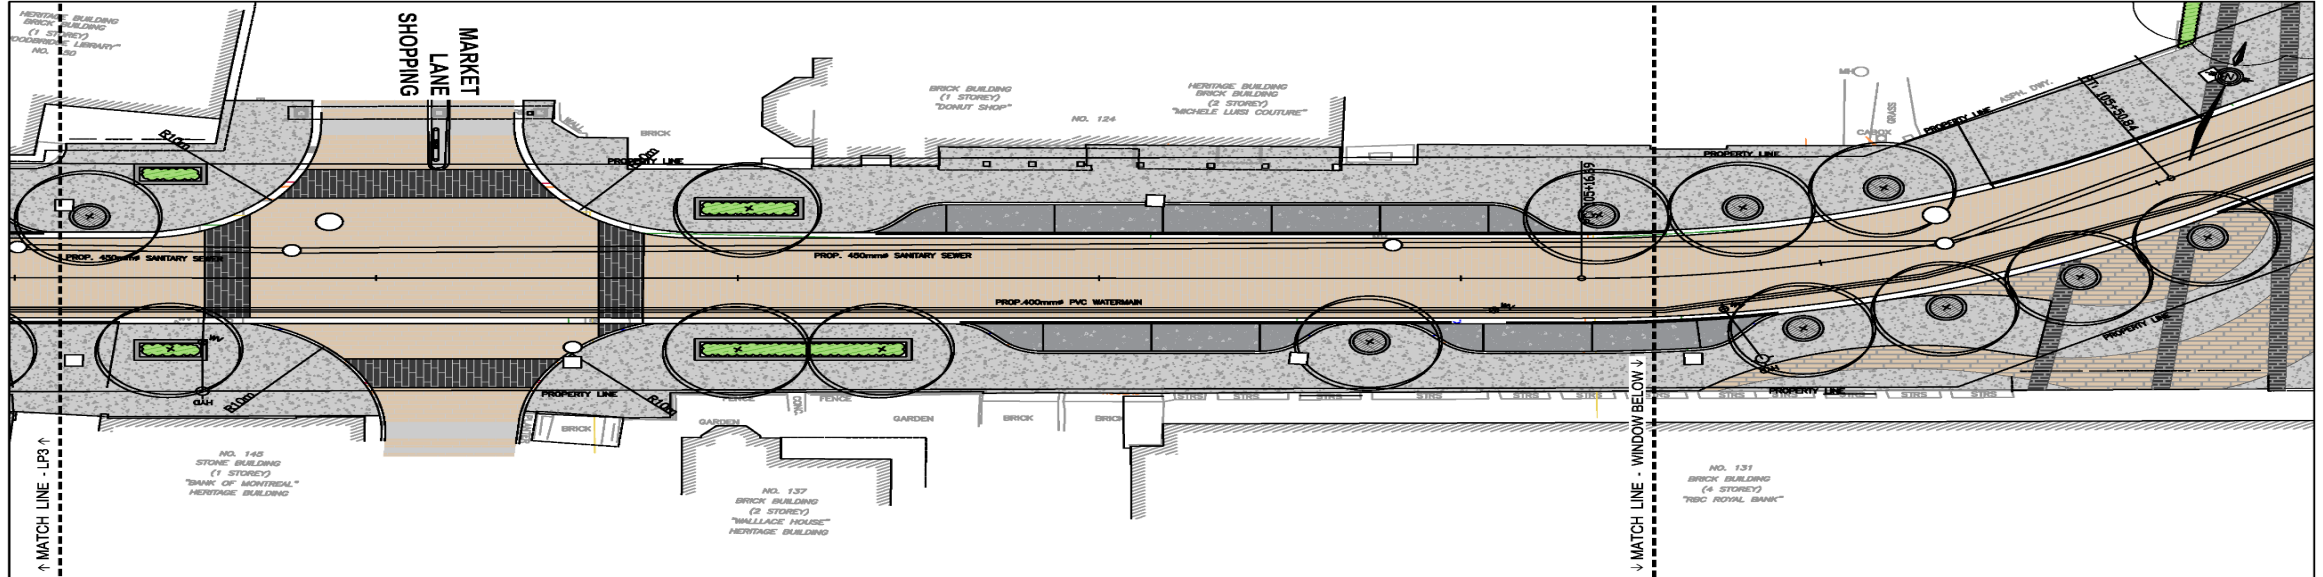


LEGEND:

- PROPOSED DECIDUOUS TREES
- PROPOSED CONIFEROUS SHRUBS
- PROPOSED BENCH
- PROPOSED GATEWAY FEATURE
- PROPOSED CONCRETE WALL
- PROPOSED WATER FEATURE
- PROPOSED ASPHALT
- PROPOSED CONCRETE UNIT PAVING PROMENADE PLANK PAVER MIXED COLOURS (TYPE I)
- PROPOSED CONCRETE UNIT PAVING PROMENADE PLANK PAVER GRANITE COLOUR (TYPE II)
- PROPOSED CONCRETE PAVING SANDBLAST FINISH (TYPE IV)
- PROPOSED CONCRETE PAVING BROOM FINISH (TYPE IV)
- PROPOSED CONCRETE SIDEWALK
- PROPOSED PLANTER
- PROPOSED SHRUB/PERENNIAL PLANTING BED




Proposed Work

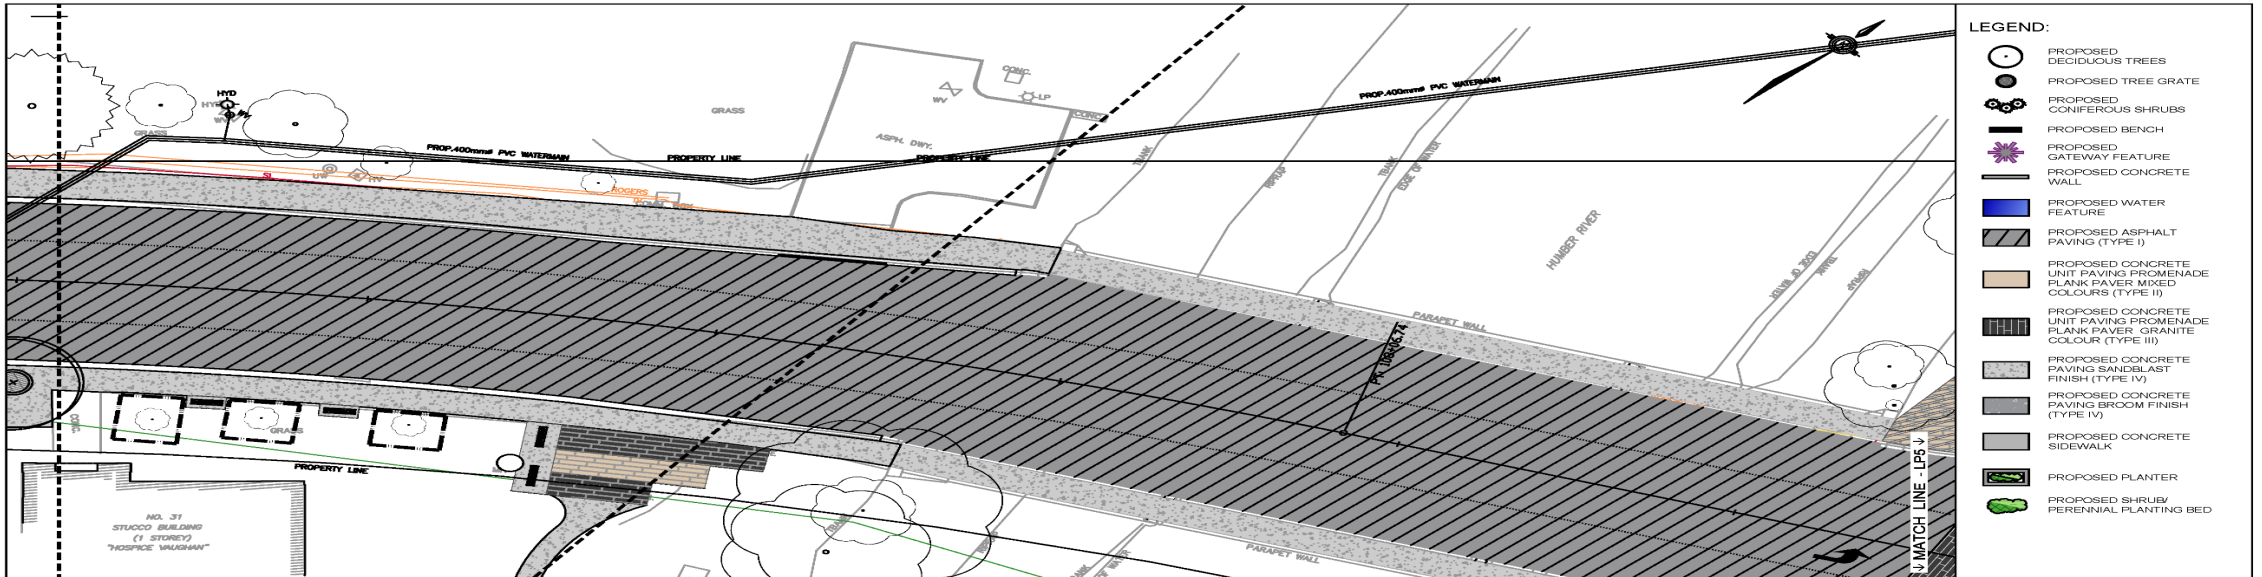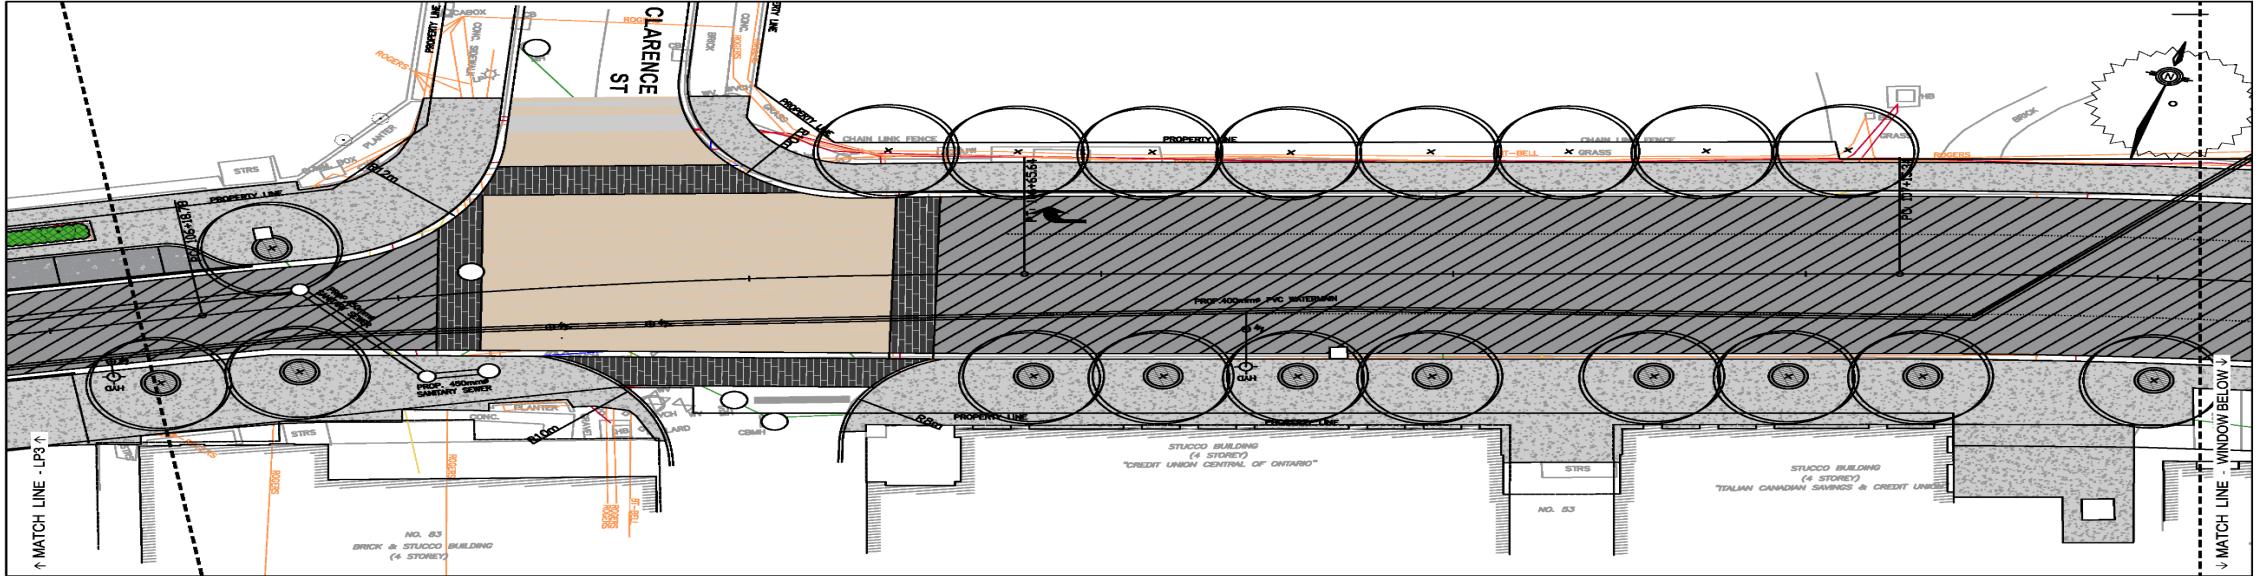

- LEGEND:**
- PROPOSED DECIDUOUS TREES
 - PROPOSED TREE GRATE
 - PROPOSED CONIFEROUS SHRUBS
 - PROPOSED BENCH
 - PROPOSED GATEWAY FEATURE
 - PROPOSED CONCRETE WALL
 - PROPOSED WATER FEATURE
 - PROPOSED ASPHALT PAVING (TYPE I)
 - PROPOSED CONCRETE UNIT PAVING PROMENADE PLANK PAVER MIXED COLOURS (TYPE I)
 - PROPOSED CONCRETE UNIT PAVING PROMENADE PLANK PAVER GRANITE COLOUR (TYPE III)
 - PROPOSED CONCRETE PAVING SANDBLAST FINISH (TYPE IV)
 - PROPOSED CONCRETE PAVING BROOM FINISH (TYPE IV)
 - PROPOSED CONCRETE SIDEWALK
 - PROPOSED PLANTER
 - PROPOSED SHRUB/PERENNIAL PLANTING BED



Proposed Work

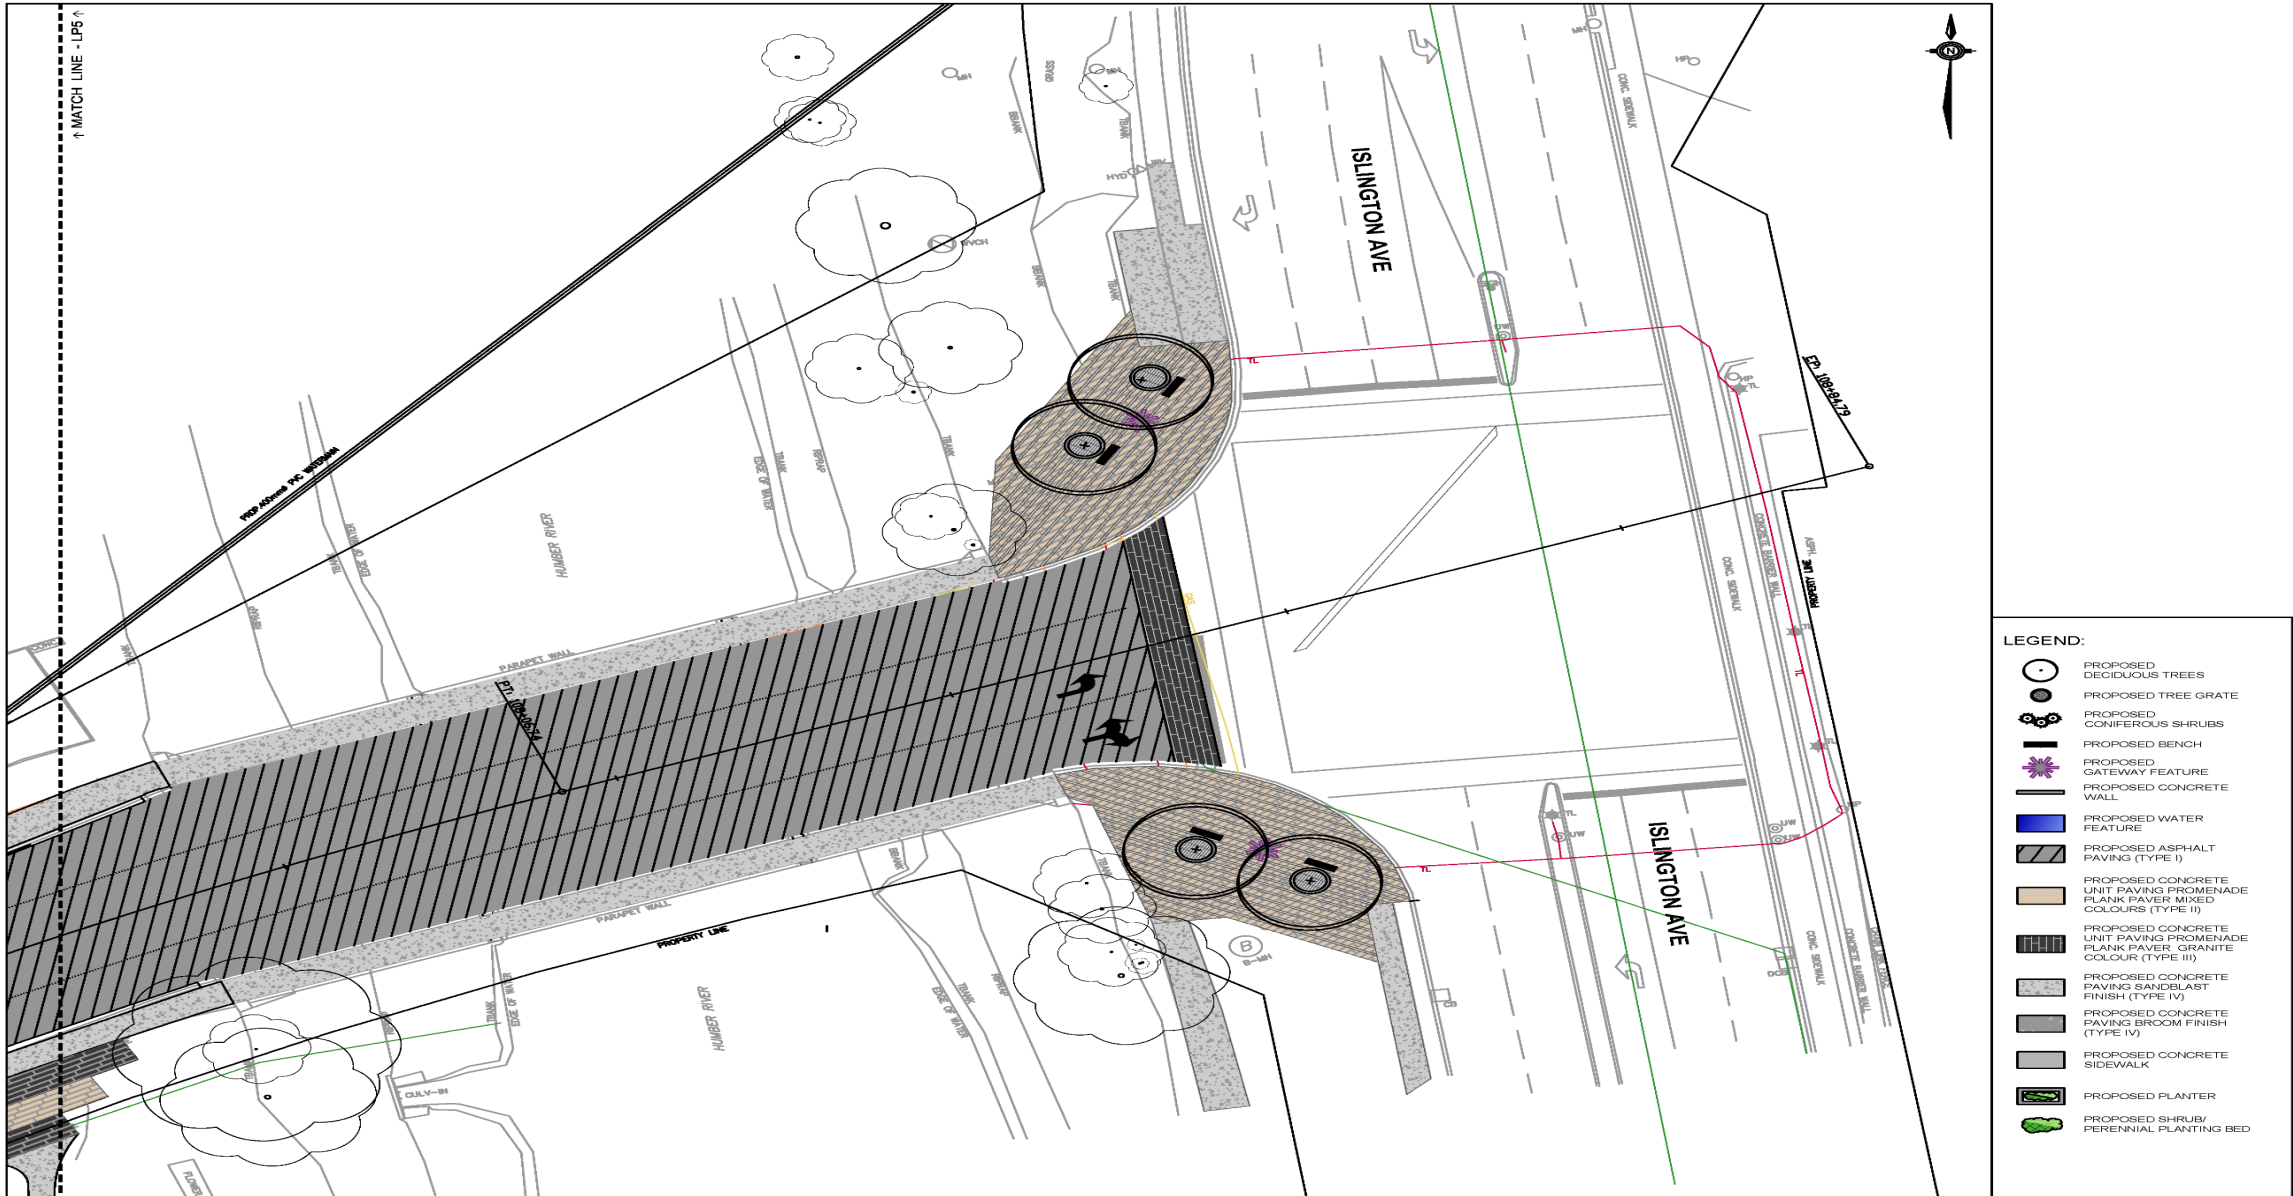

LEGEND:

	PROPOSED DECIDUOUS TREES
	PROPOSED TREE GRATE
	PROPOSED CONIFEROUS SHRUBS
	PROPOSED BENCH
	PROPOSED GATEWAY FEATURE
	PROPOSED CONCRETE WALL
	PROPOSED WATER FEATURE
	PROPOSED ASPHALT
	PROPOSED CONCRETE UNIT PAVING PROMENADE PLANK PAVER MIXED COLOURS (TYPE I)
	PROPOSED CONCRETE UNIT PAVING PROMENADE PLANK PAVER GRANITE COLOUR (TYPE II)
	PROPOSED CONCRETE PAVING SANDBLAST FINISH (TYPE IV)
	PROPOSED CONCRETE PAVING BROOM FINISH (TYPE V)
	PROPOSED CONCRETE SIDEWALK
	PROPOSED PLANTER
	PROPOSED SHRUB/PERENNIAL PLANTING BED



Next Steps

Schedule:

- PIC 1 – March 23rd 2021 (Via Zoom, 7:00 pm to 8:00 pm)

*To register for the virtual Public Information Session, please send your name and email address to **pgarel@ibigroup.com**. The link to join will be provided in advance of the meeting.*

- Detailed Design (60%) – June, 2021
- PIC 2 – July / Aug, 2021
- Detailed Design (90%) – October, 2021
- Detailed Design (100%) – November, 2021
- Tendering – December, 2021
- Construction – Early 2022 into 2023.



Submit Comments



Thank you for your patience as these important infrastructure upgrades are completed. For more information about this project, please visit vaughan.ca or contact:

PROJECT LEAD:

Pat Marcantonio, C.E.T.
Project Manager, Infrastructure Delivery
Infrastructure Development
T: 905-832-2281 ext. 8468
E: pat.marcantonio@vaughan.ca

CONSULTANT PROJECT MANAGER:

Sam Youssef, P.Eng.
Project Manager
T: 905-763-2322 ext.63420
E: sam.youssef@ibigroup.com



Thank You!



Defining the cities
of tomorrow

